

E

F

G

H


I

D

C

B

A

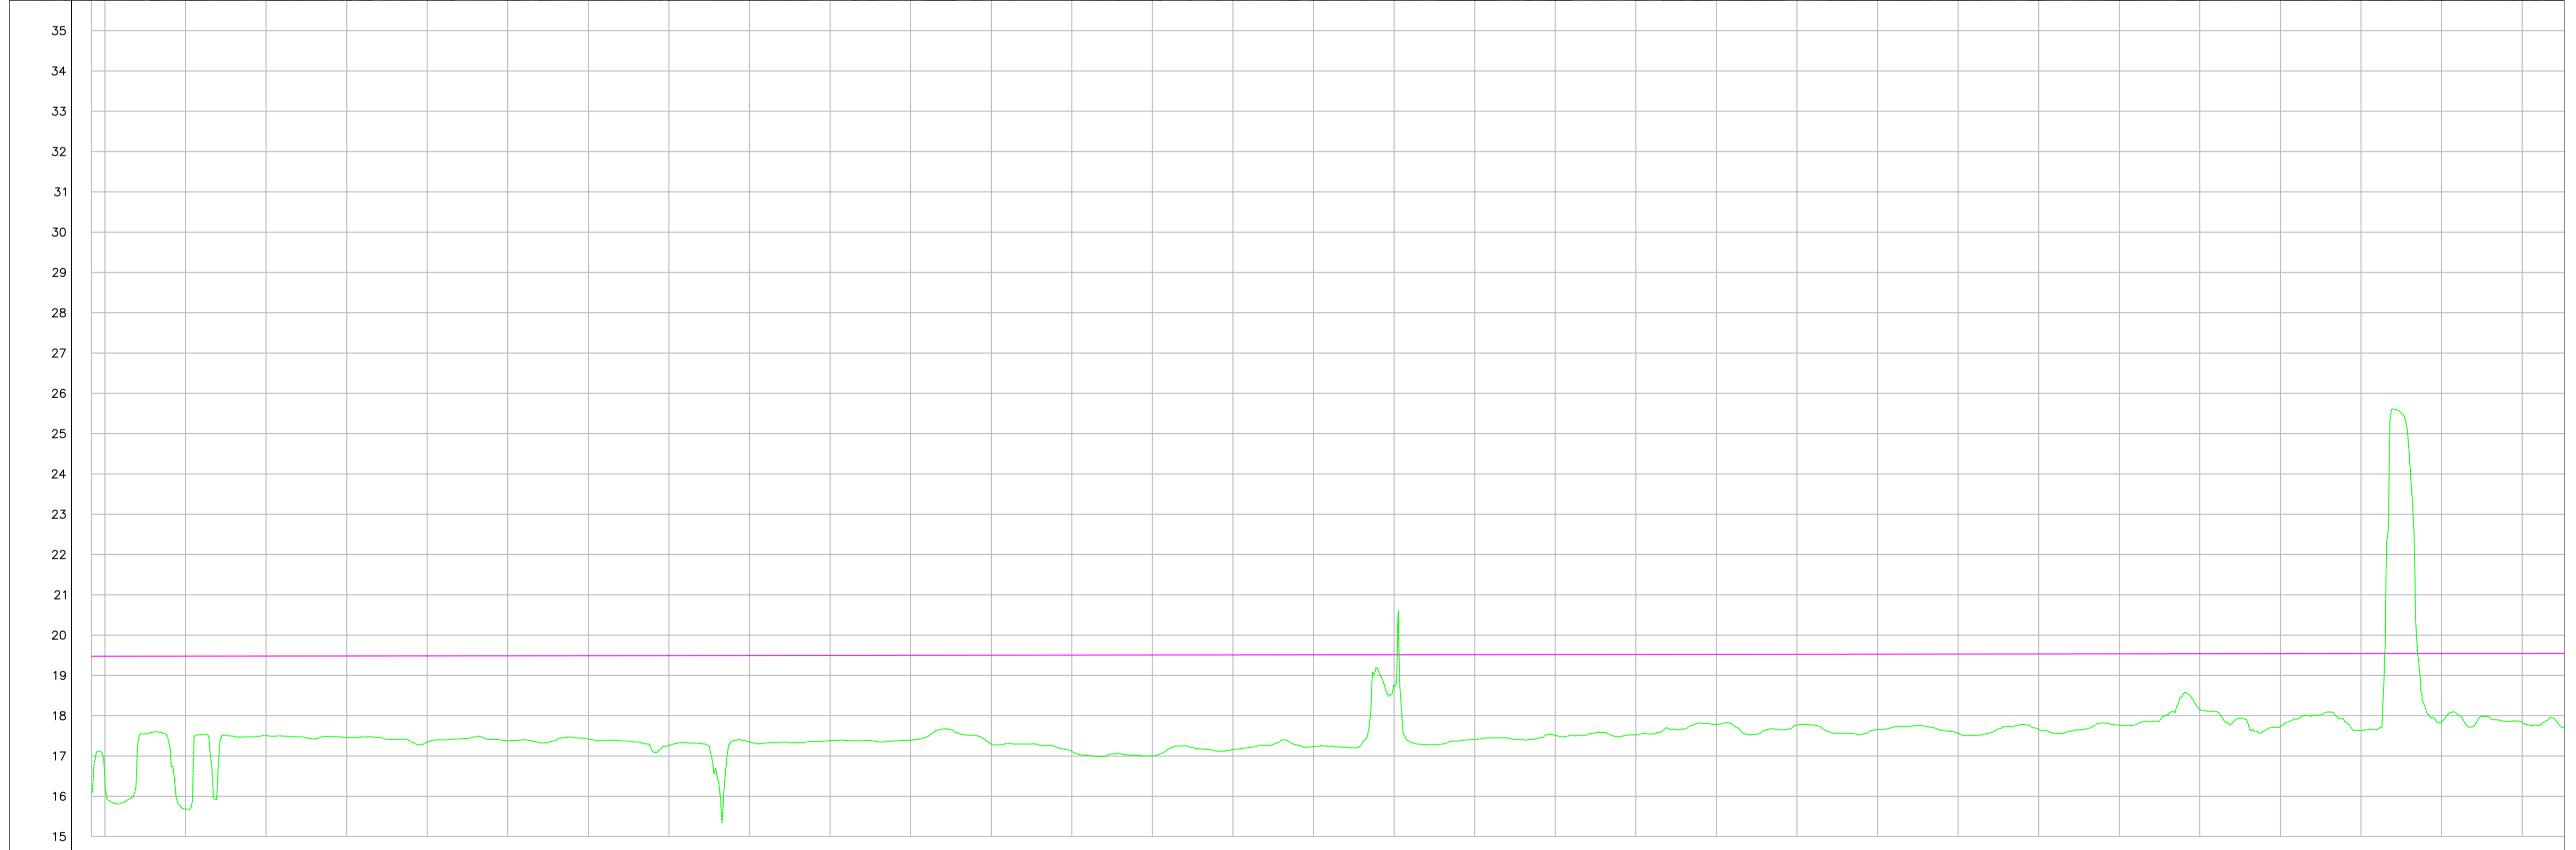

ESTACAS	12223	124	125	126	127	128	129	130	131	132	133	134	135	136	137	138	139	140	141	142	143	144	145	146	147	148	149	150	151	152	153
TERRENO	16,081	15,682	17,509	17,460	17,349	17,375	17,425	17,266	17,343	17,381	17,391	17,301	17,120	17,000	17,160	17,231	18,741	17,410	17,506	17,521	17,786	17,789	17,658	17,570	17,661	17,765	18,154	17,727	17,634	17,846	
GREIDE	18,438	19,476	19,481	19,483	19,486	19,488	19,490	19,493	19,495	19,497	19,500	19,502	19,504	19,506	19,509	19,511	19,513	19,516	19,518	19,520	19,523	19,525	19,527	19,530	19,532	19,534	19,537	19,539	19,541	19,544	19,546

VER DESENHO

DE-XXXX-4

REV.	DESCRIÇÃO	DATA	EXEC.	VERIF.	APROV.
	PREFEITURA MUNICIPAL DE CANOAS				SECRETARIA MUNICIPAL DE OBRAS
<b>RECOMPOSIÇÃO DO DIQUE MATHIAS VELHO</b>					
<b>TÍTULO</b> PLANTA E PERFIL DO TRECHO 02 DO DIQUE					
PROJ.	ENG. HERINTON	EXEC.		VERIF.	FOLHA
APROV.		ESCALA	1/1000		16
DATA	08/2024	Nº.			016

E

F

G

H



I

D

C

B

A

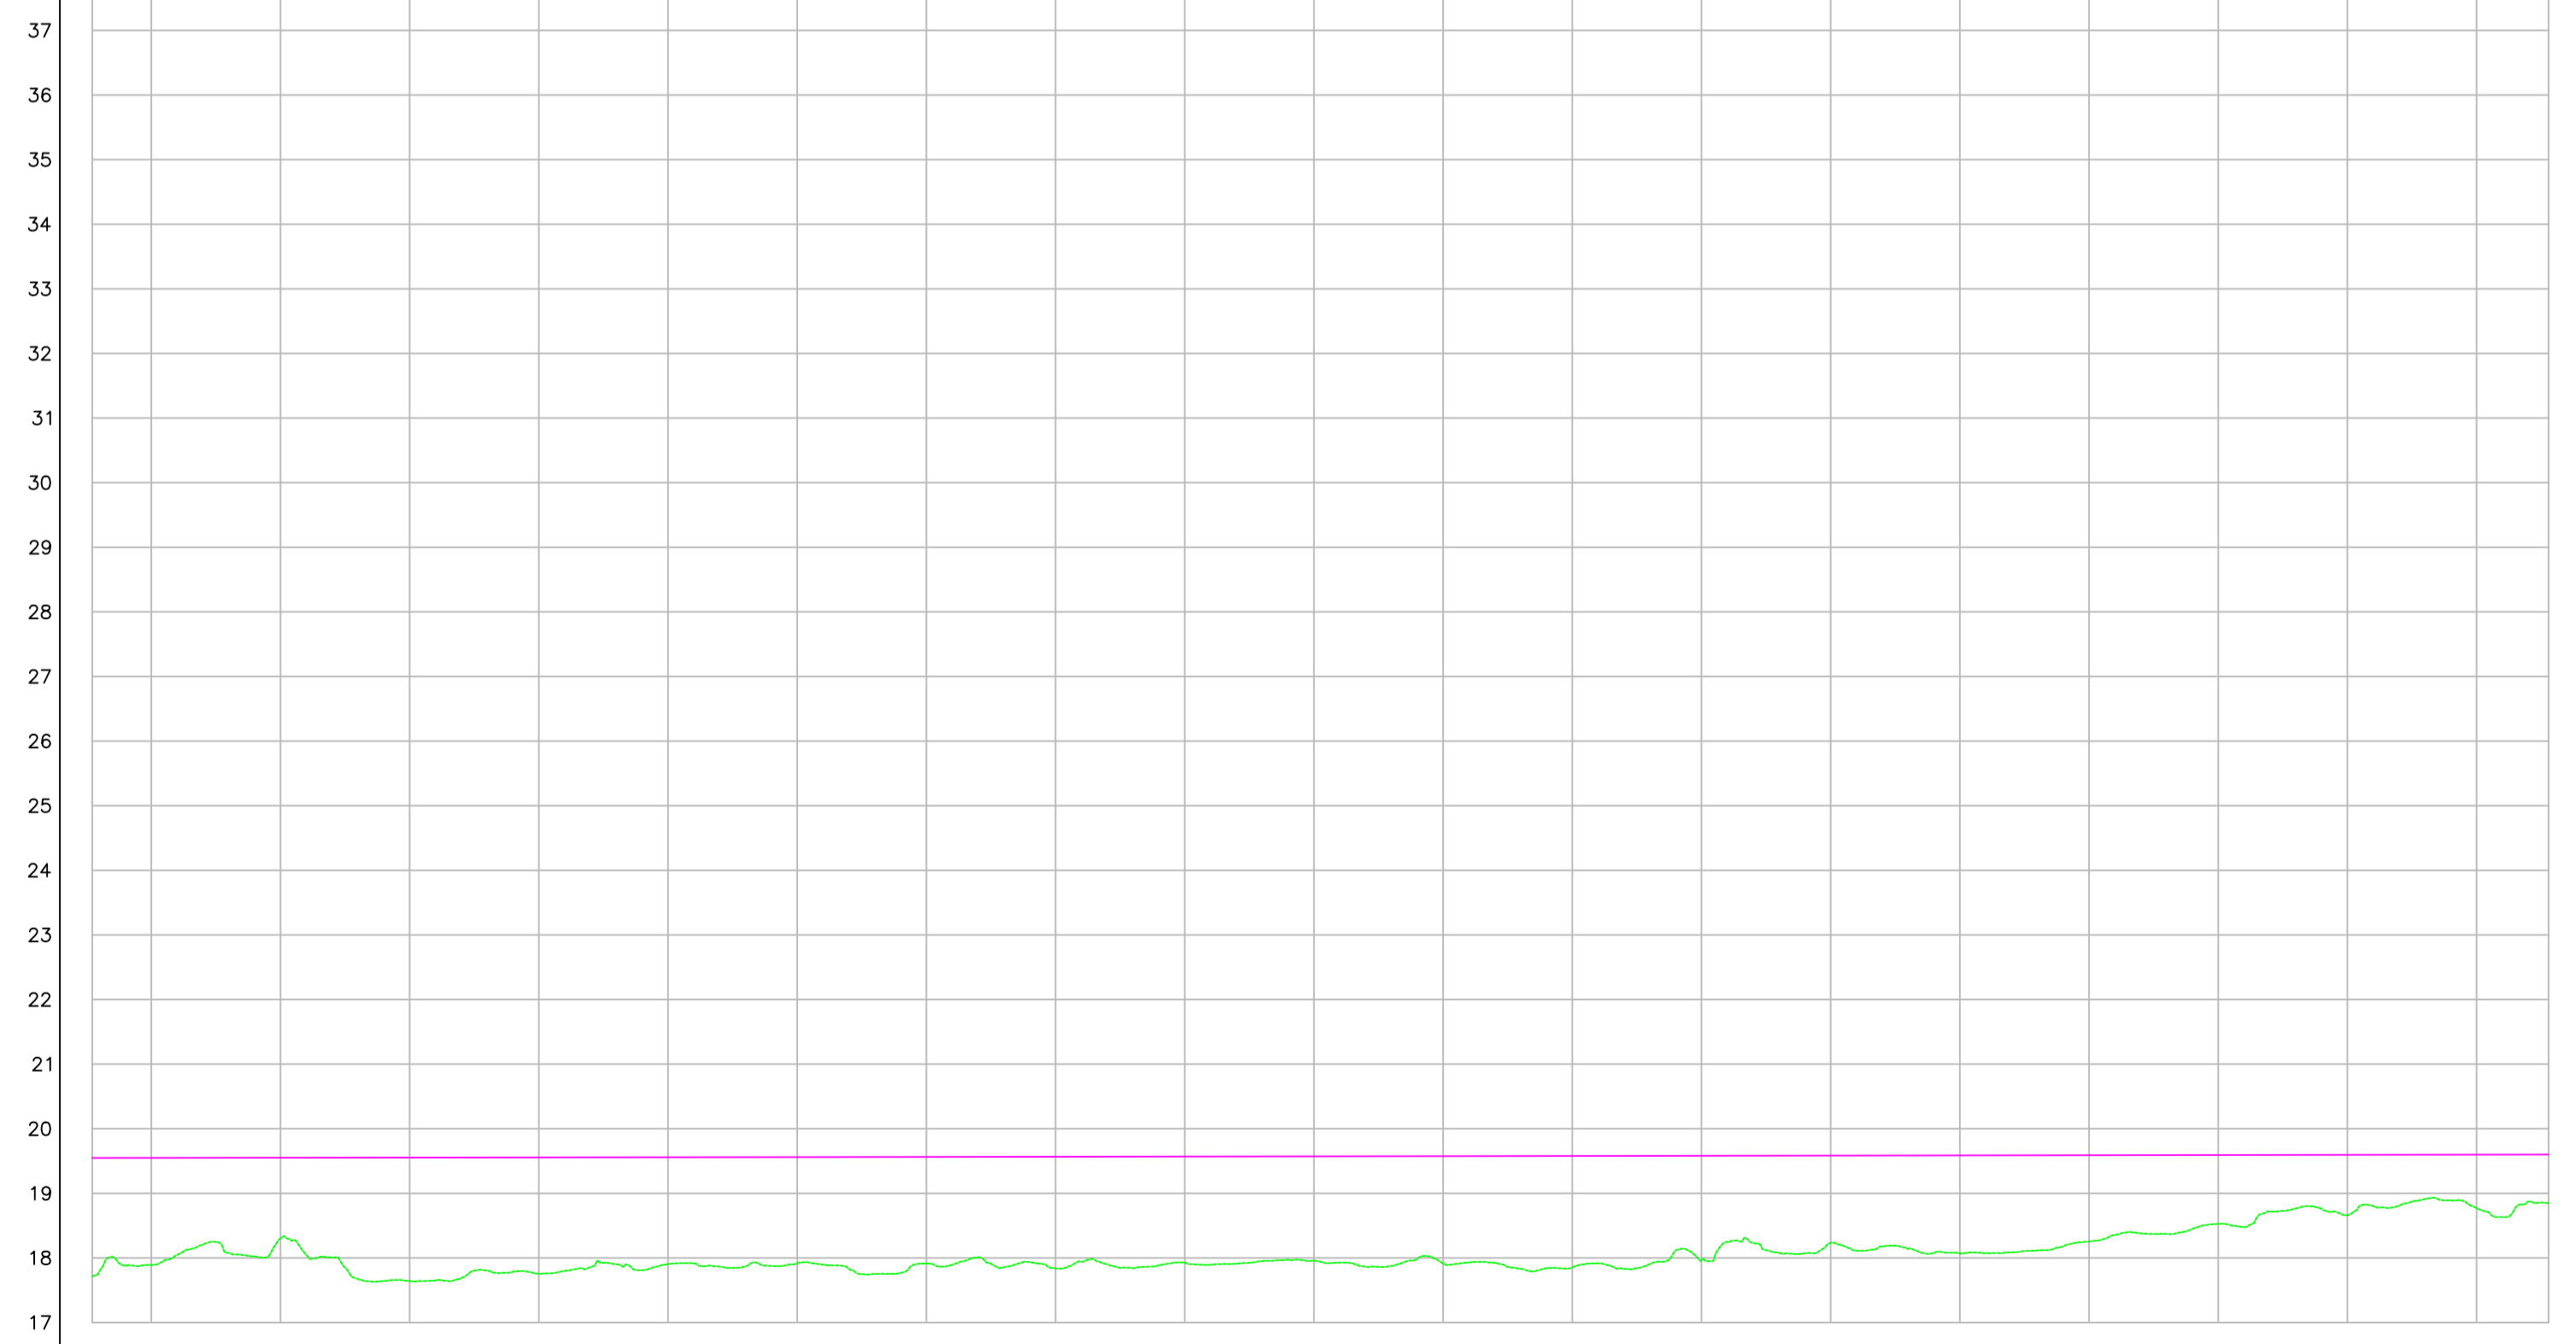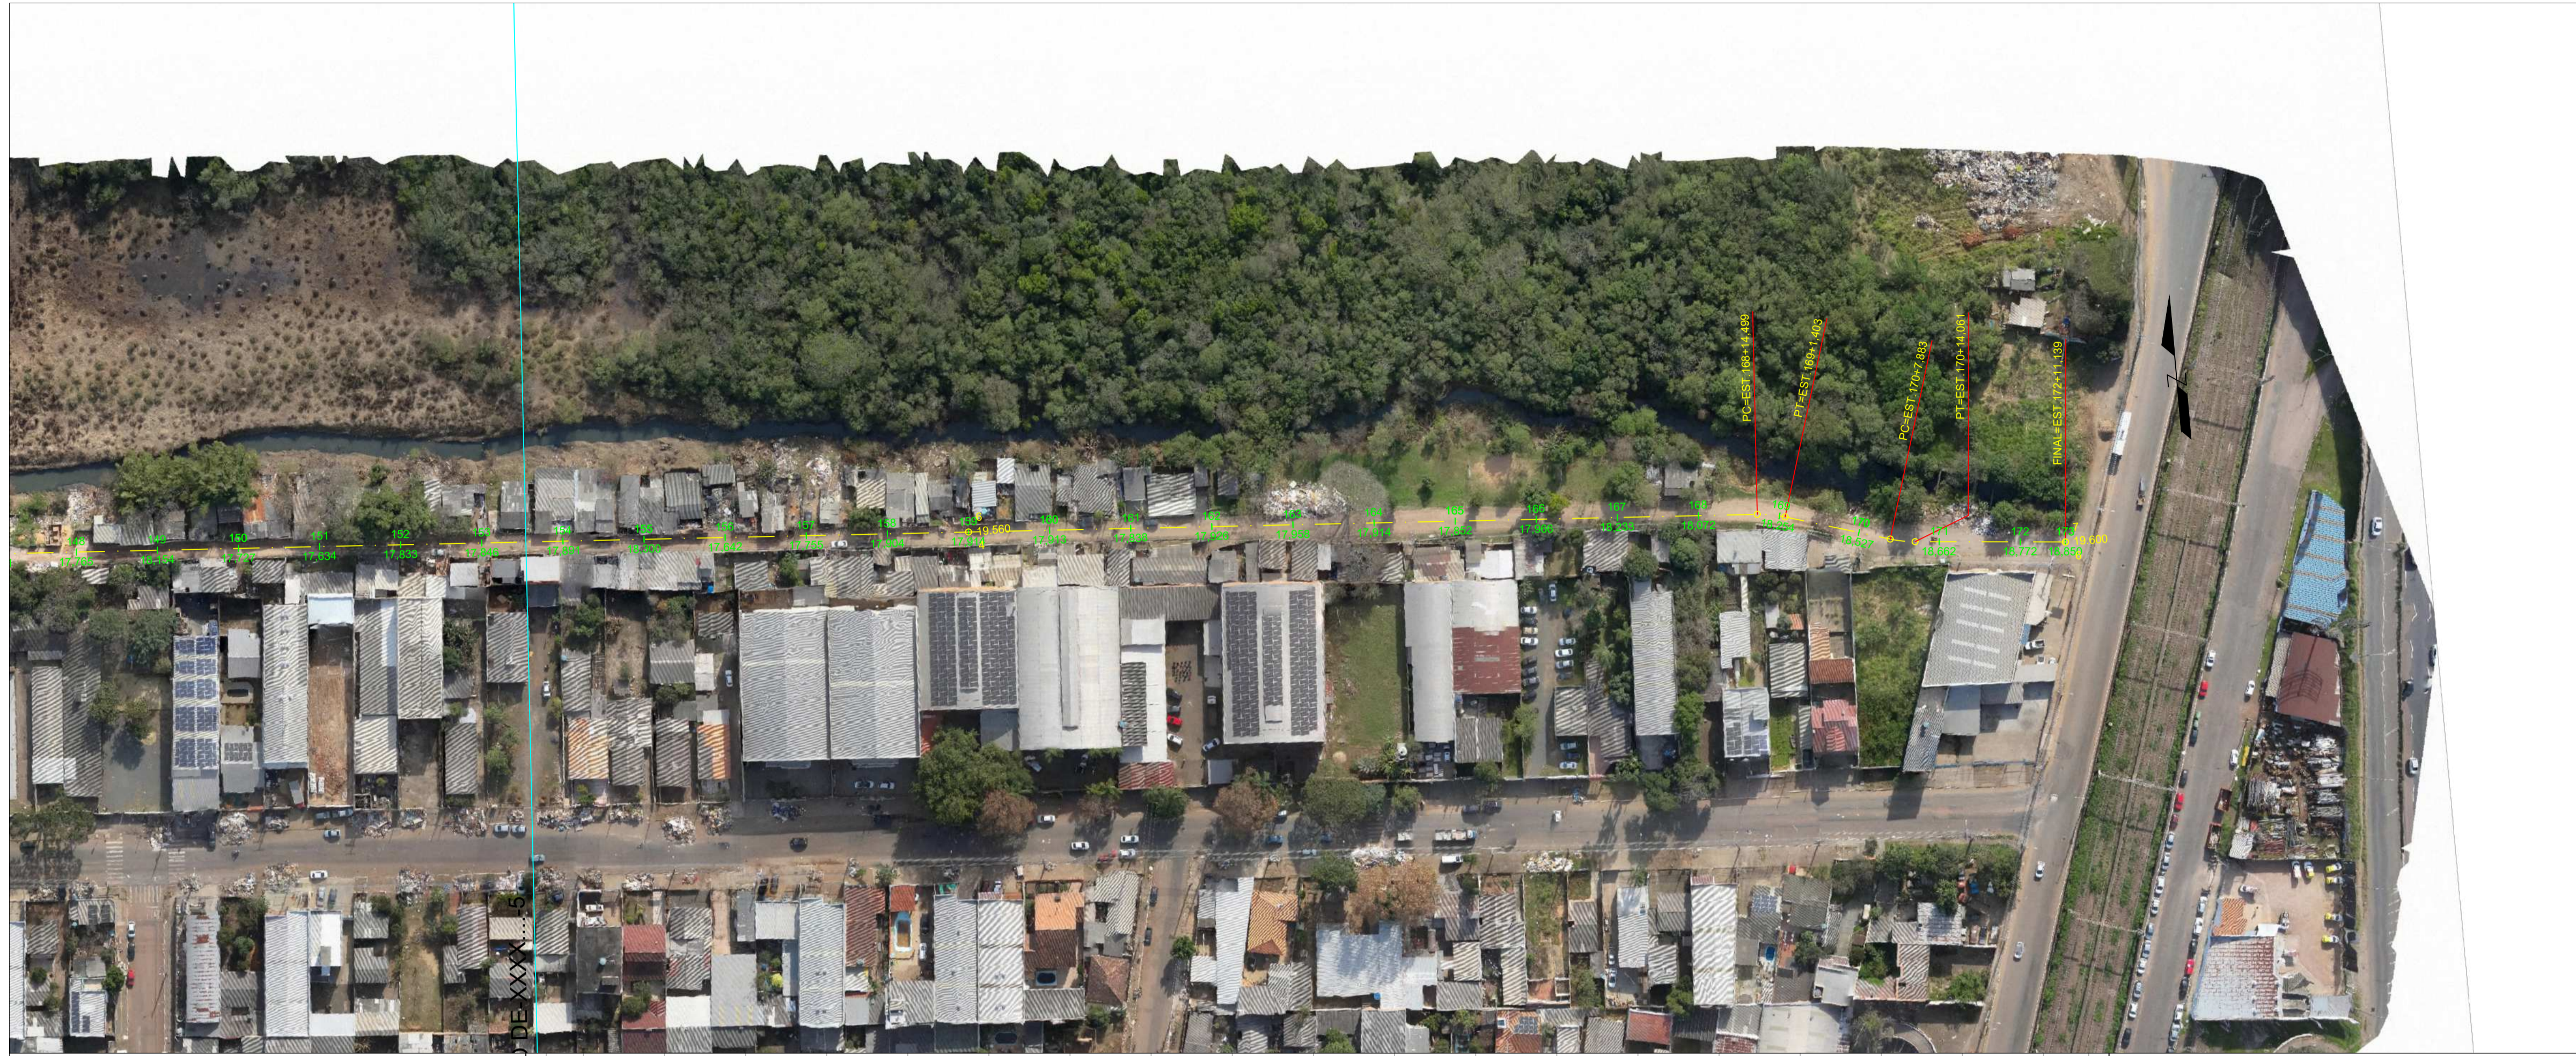

ESTACAS	153	154	155	156	157	158	159	160	161	162	163	164	165	166	167	168	169	170	171	172	+111,14																					
TERRENO	17,713	19,547	17,891	19,548	18,300	19,551	17,662	19,553	17,755	19,555	17,004	19,558	17,914	19,560	17,913	19,563	17,838	19,566	17,926	19,569	17,958	19,572	17,914	19,575	17,852	19,578	17,966	19,581	18,233	19,584	18,072	19,587	18,254	19,590	18,527	19,592	18,662	19,595	18,772	19,598	18,850	19,600

REV.	DESCRIÇÃO	DATA	EXEC.	VERIF.	APROV.
	PREFEITURA MUNICIPAL DE CANOAS				
	SECRETARIA MUNICIPAL DE OBRAS				
<b>RECOMPOSIÇÃO DO DIQUE MATHIAS VELHO</b>					
TÍTULO					
PLANTA E PERFIL DO TRECHO 02 DO DIQUE					
PROJ.	ENG. HERINTON	EXEC.		VERIF.	FOLHA
APROV.		ESCALA	1/1000		17
DATA	08/2024	Nº.			017

E

F

G

H



I

D

C

B

A

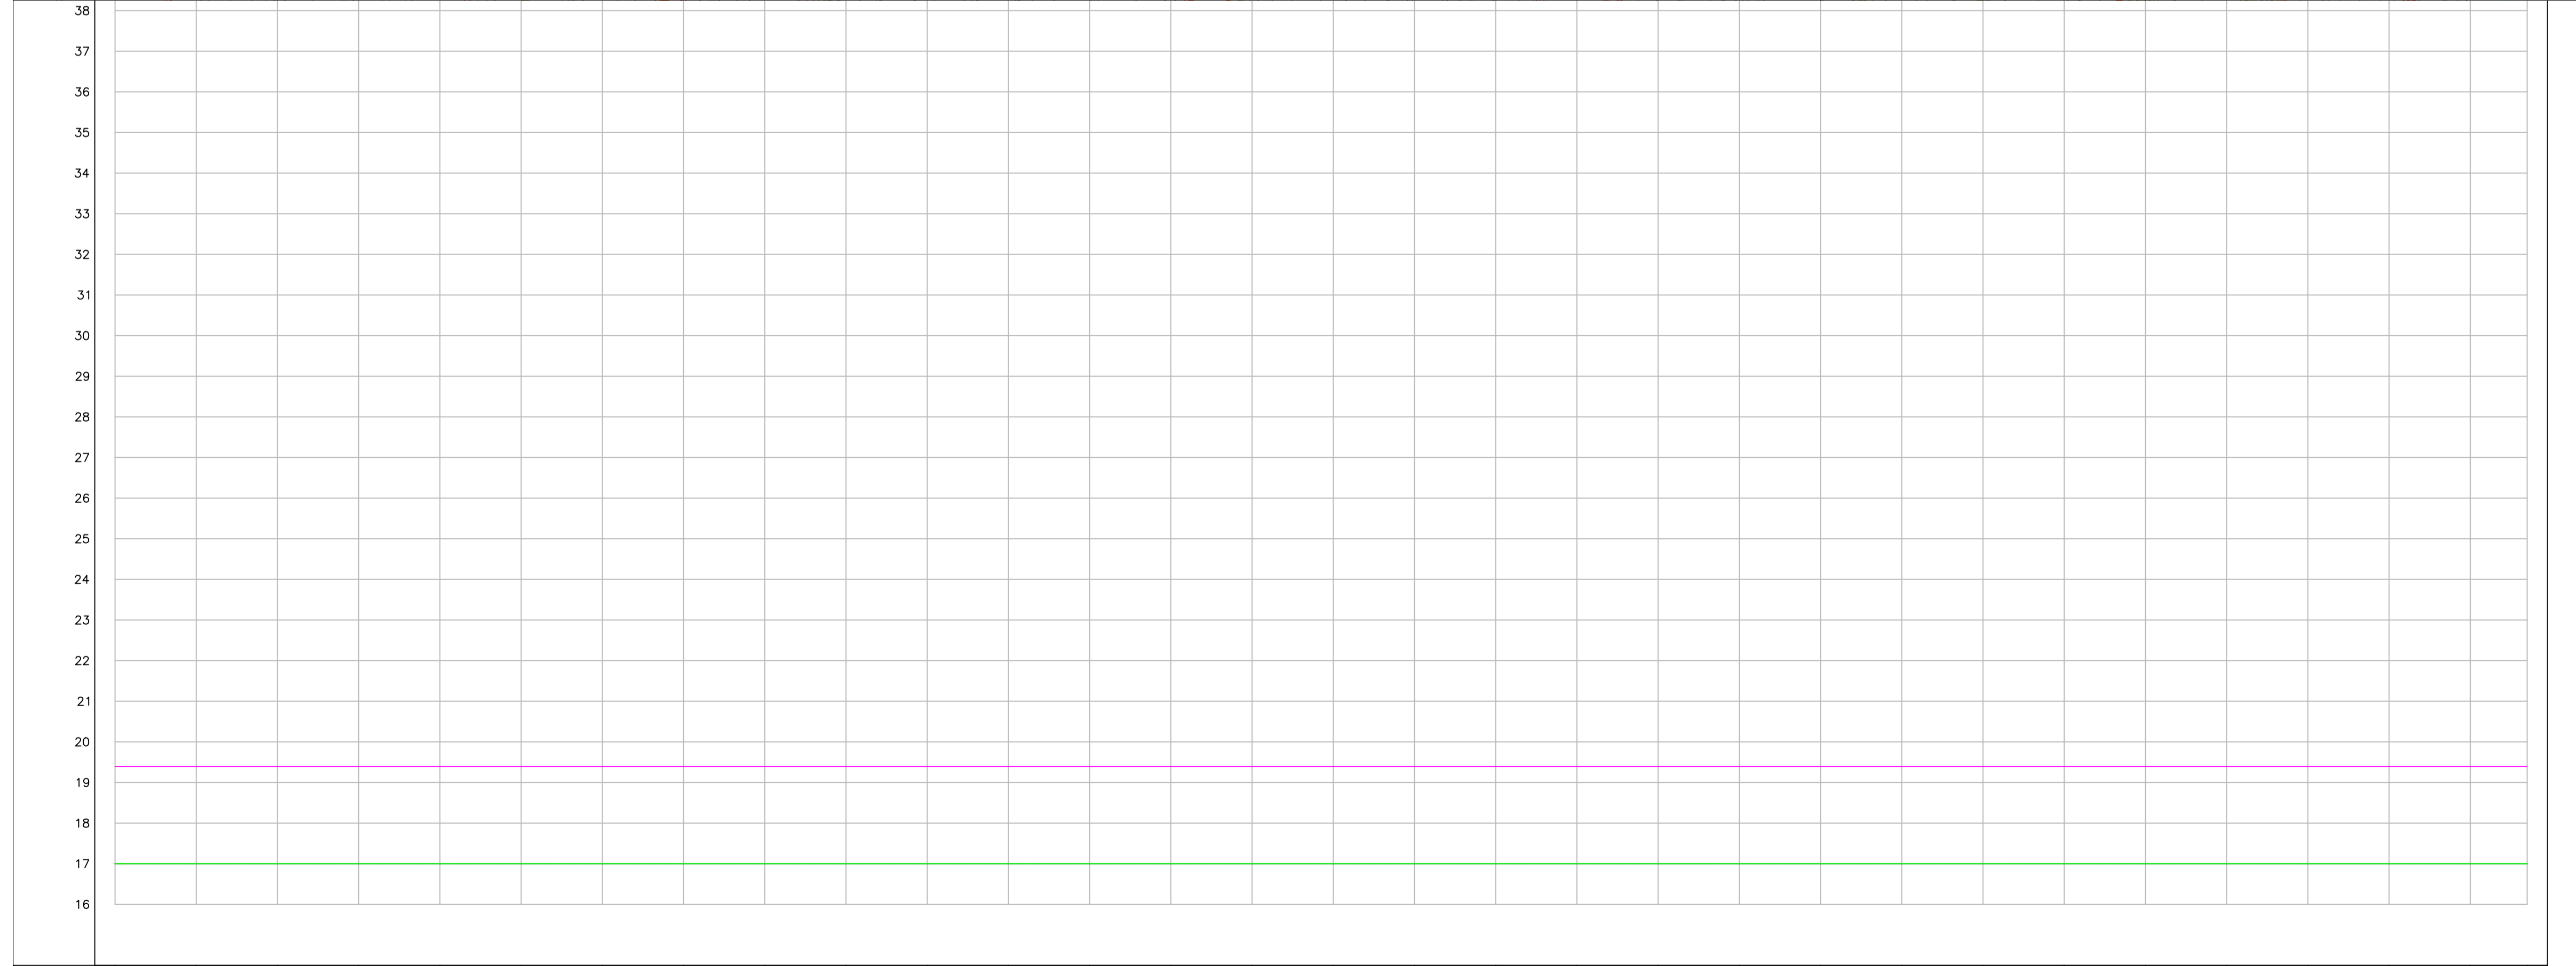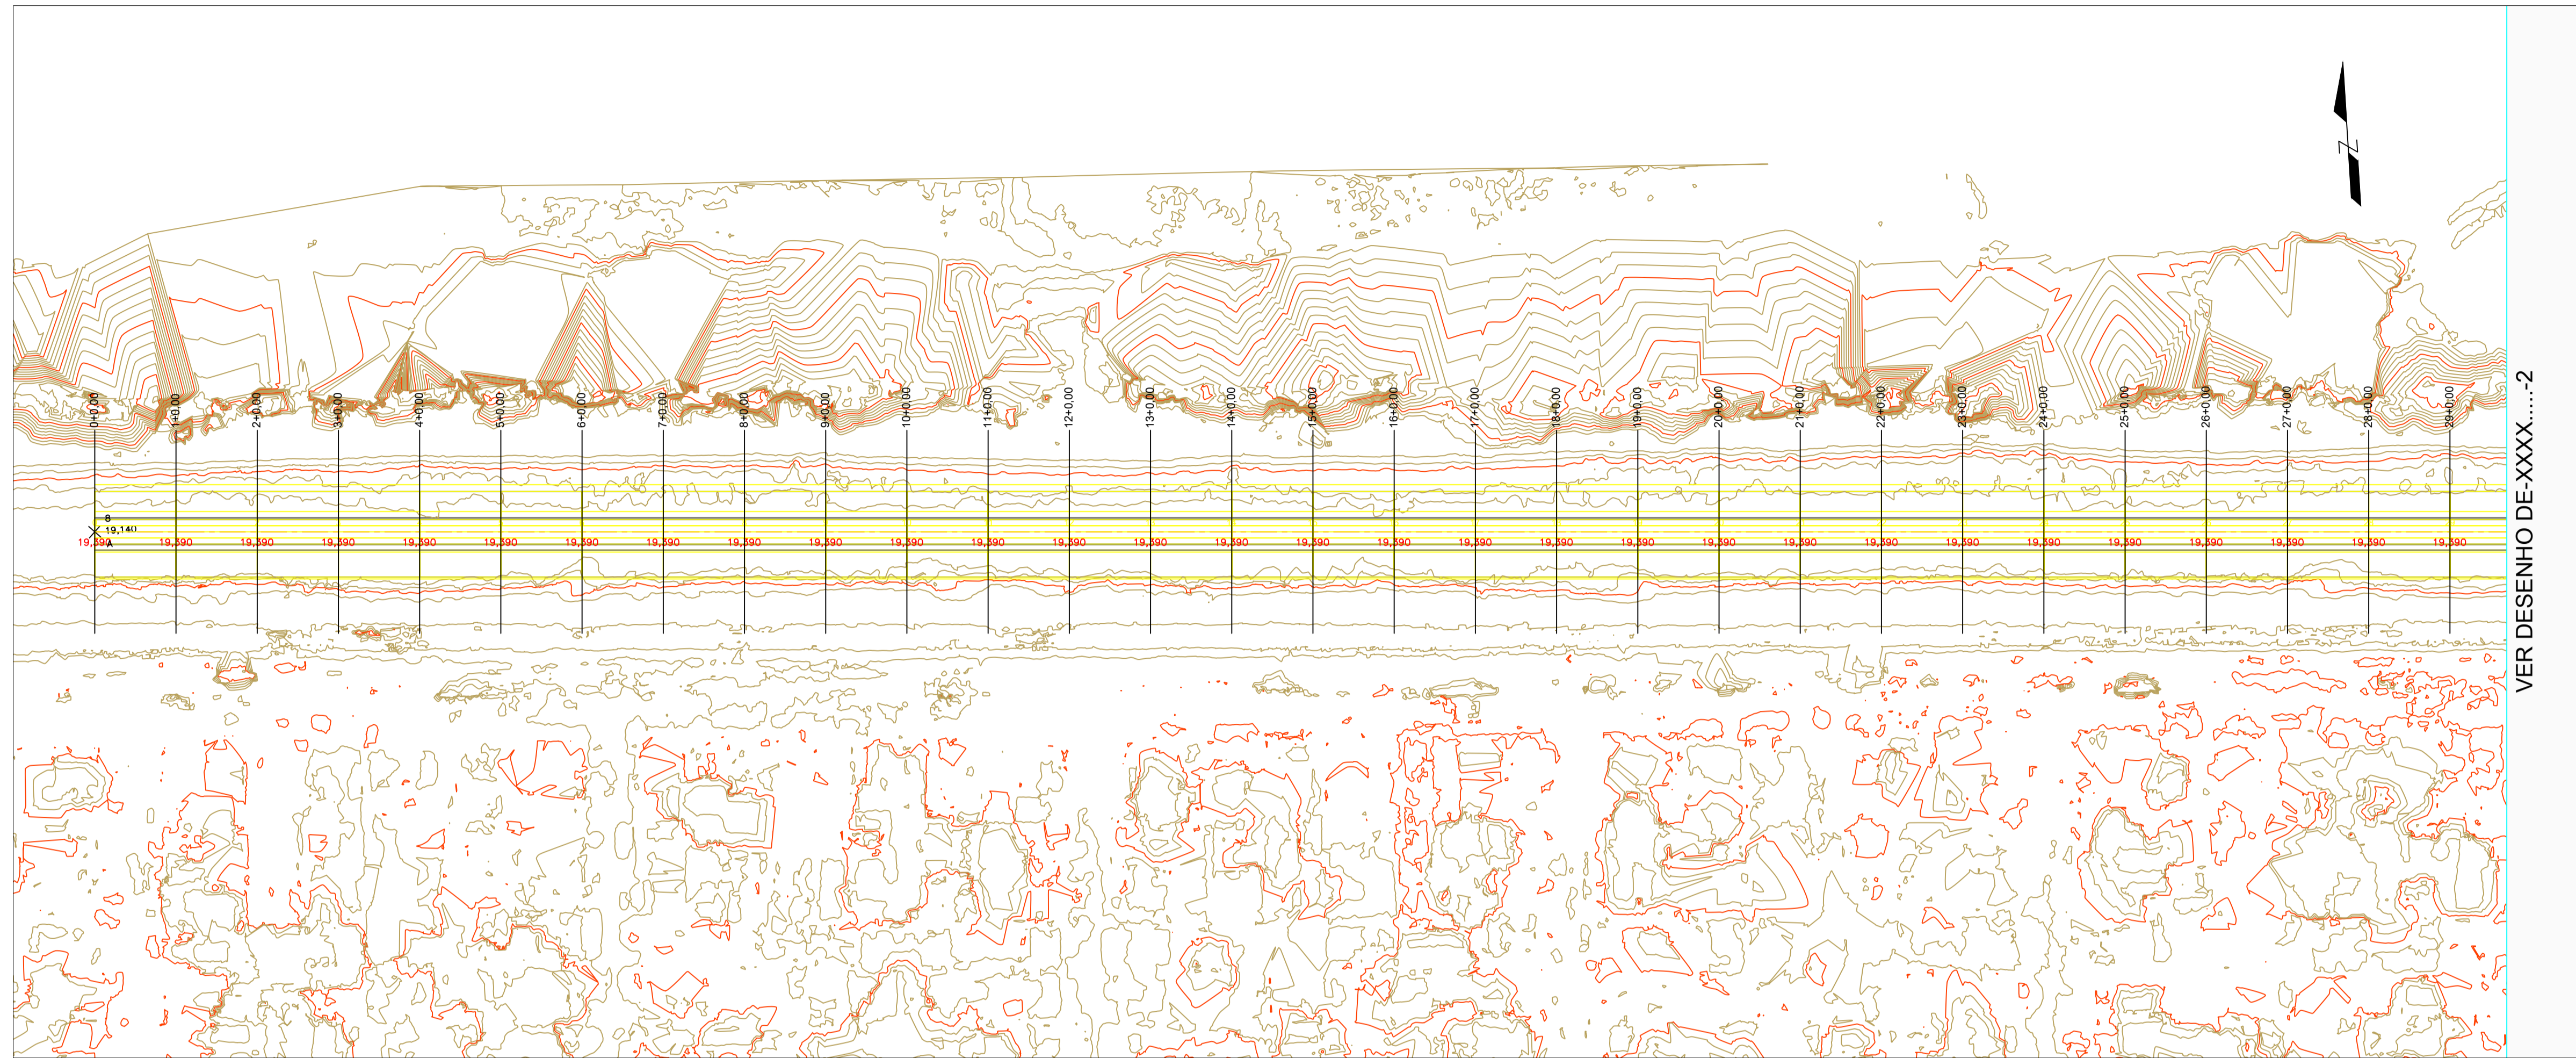

ESTACAS	0	1	2	3	4	5	6	7	8	9	10	11	12	13	14	15	16	17	18	19	20	21	22	23	24	25	26	27	28	29	29
RENO	7,000	7,000	7,000	7,000	7,000	7,000	7,000	7,000	7,000	7,000	7,000	7,000	7,000	7,000	7,000	7,000	7,000	7,000	7,000	7,000	7,000	7,000	7,000	7,000	7,000	7,000	7,000	7,000	7,000	7,000	7,000
REIDE	7,000	7,000	7,000	7,000	7,000	7,000	7,000	7,000	7,000	7,000	7,000	7,000	7,000	7,000	7,000	7,000	7,000	7,000	7,000	7,000	7,000	7,000	7,000	7,000	7,000	7,000	7,000	7,000	7,000	7,000	7,000

REV.	DESCRIÇÃO	DATA	EXEC.	VERIF.	APROV.
	PREFEITURA MUNICIPAL DE CANDOS				
	SECRETARIA MUNICIPAL DE OBRAS				
<b>RECOMPOSIÇÃO DO DIQUE MATHIAS VELHO</b>					
<b>TÍTULO</b>					
PLANTA E PERFIL DO TRECHO 02 DO DIQUE					
PROJ.	ENG. HERINTON	EXEC.		VERIF.	FOLHA
APROV.		ESCALA	1/1000		18
DATA	08/2024	N°.			018

E

F

G

H


I

D

C

B

A

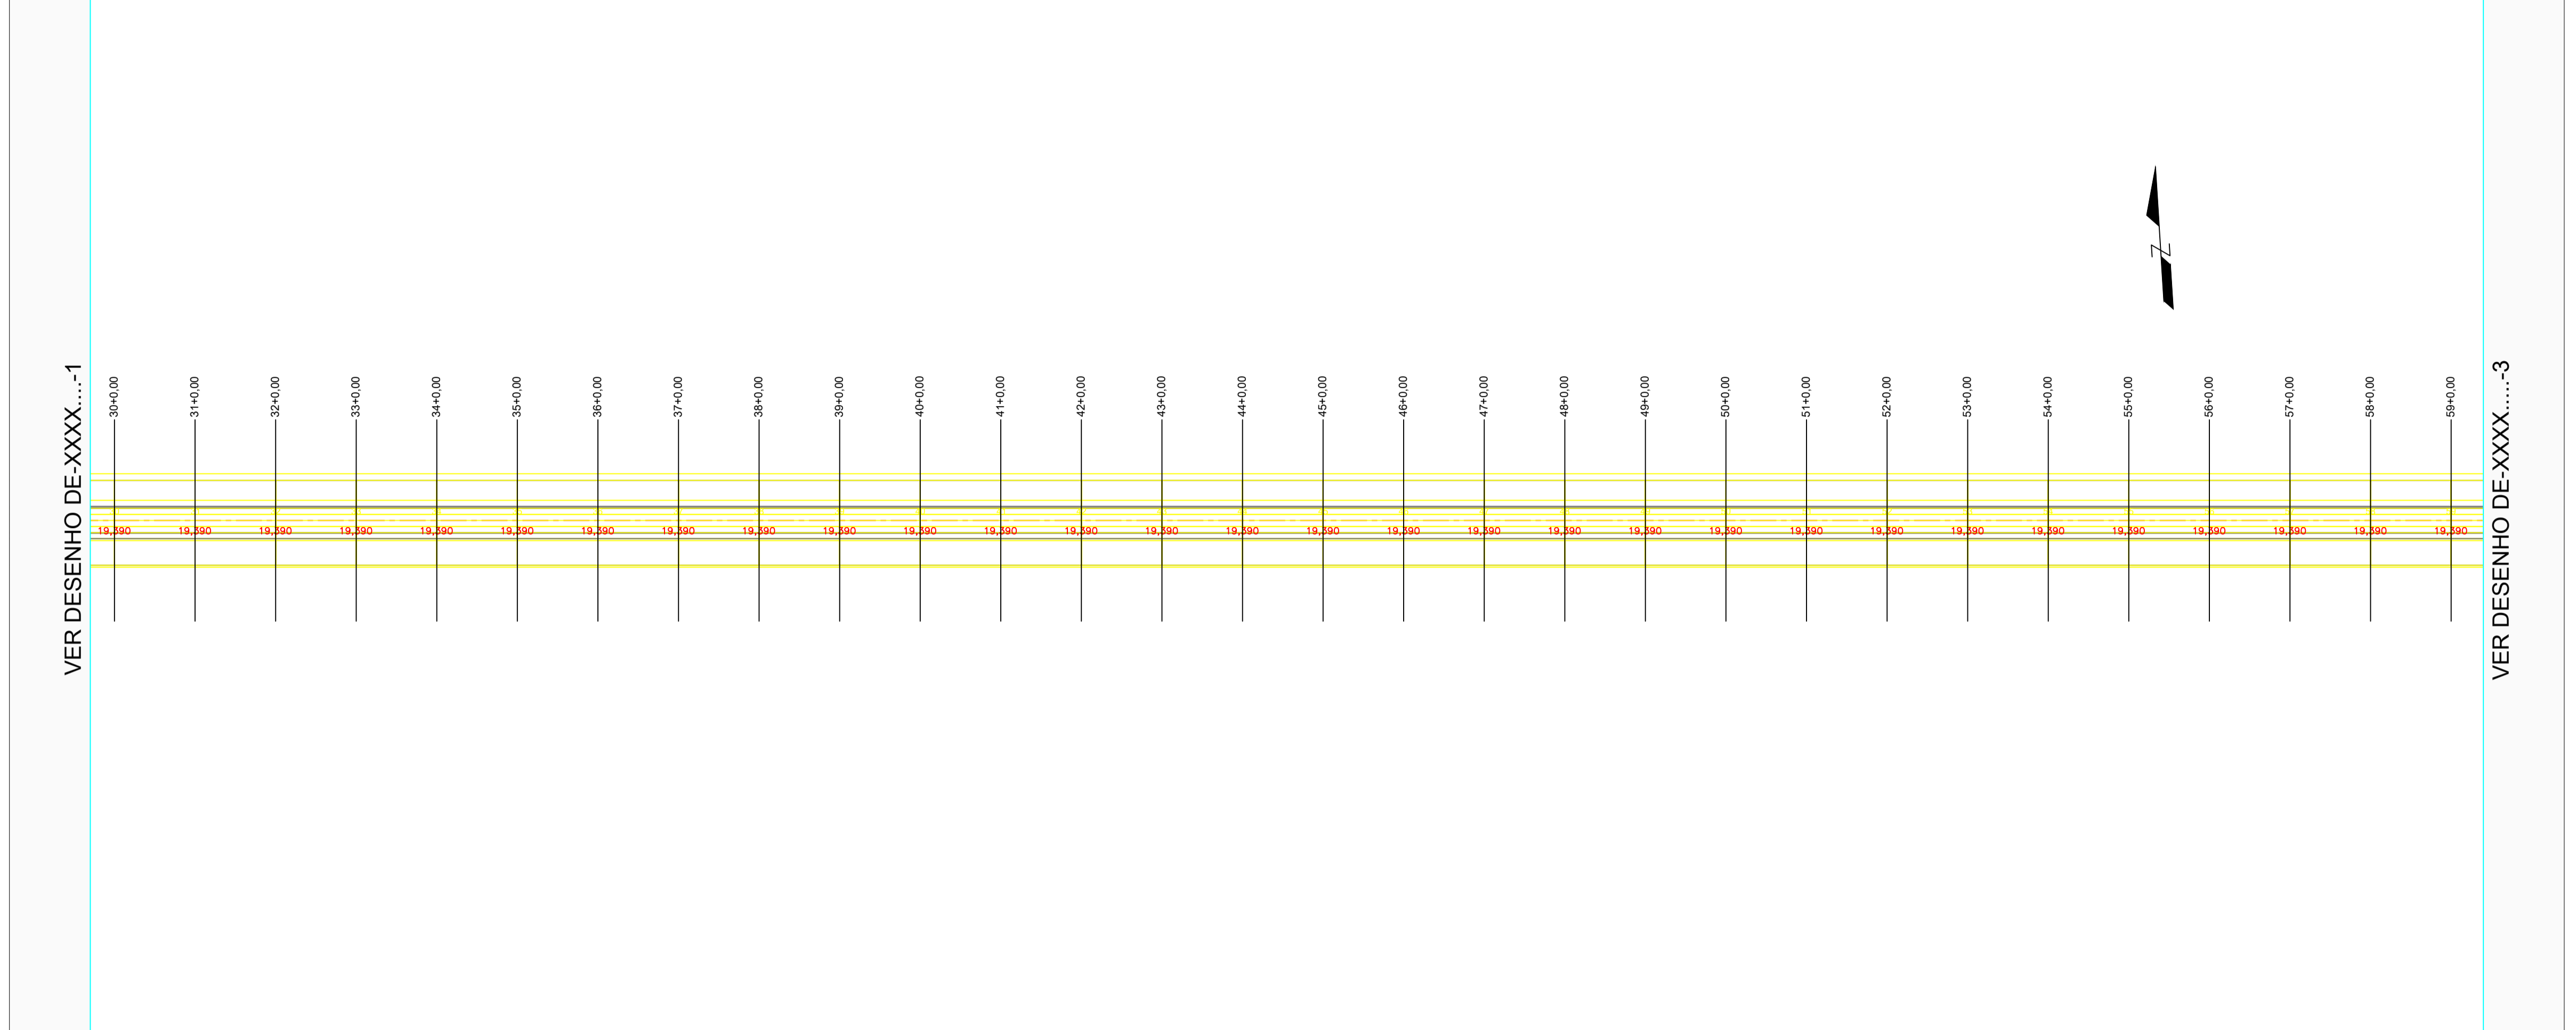

ESTACAS	29	30	31	32	33	34	35	36	37	38	39	40	41	42	43	44	45	46	47	48	49	50	51	52	53	54	55	56	57	58	59	59
RENO	7,000	7,000	7,000	7,000	7,000	7,000	7,000	7,000	7,000	7,000	7,000	7,000	7,000	7,000	7,000	7,000	7,000	7,000	7,000	7,000	7,000	7,000	7,000	7,000	7,000	7,000	7,000	7,000	7,000	7,000	7,000	7,000
REIDE	7,000	7,000	7,000	7,000	7,000	7,000	7,000	7,000	7,000	7,000	7,000	7,000	7,000	7,000	7,000	7,000	7,000	7,000	7,000	7,000	7,000	7,000	7,000	7,000	7,000	7,000	7,000	7,000	7,000	7,000	7,000	7,000

VER DESENHO DE-XXXX...-1

VER DESENHO DE-XXXX...-3

REV.	DESCRIÇÃO	DATA	EXEC.	VERIF.	APROV.
	PREFEITURA MUNICIPAL DE CANDOS				
	SECRETARIA MUNICIPAL DE OBRAS				
<b>RECOMPOSIÇÃO DO DIQUE MATHIAS VELHO</b>					
<b>TÍTULO</b>					
PLANTA E PERFIL DO TRECHO 02 DO DIQUE					
PROJ.	ENG. HERINTON	EXEC.		VERIF.	FOLHA
APROV.		ESCALA	1/1000		19
DATA	08/2024	N°.			019

E

F

G

H



I

D

C

B

A

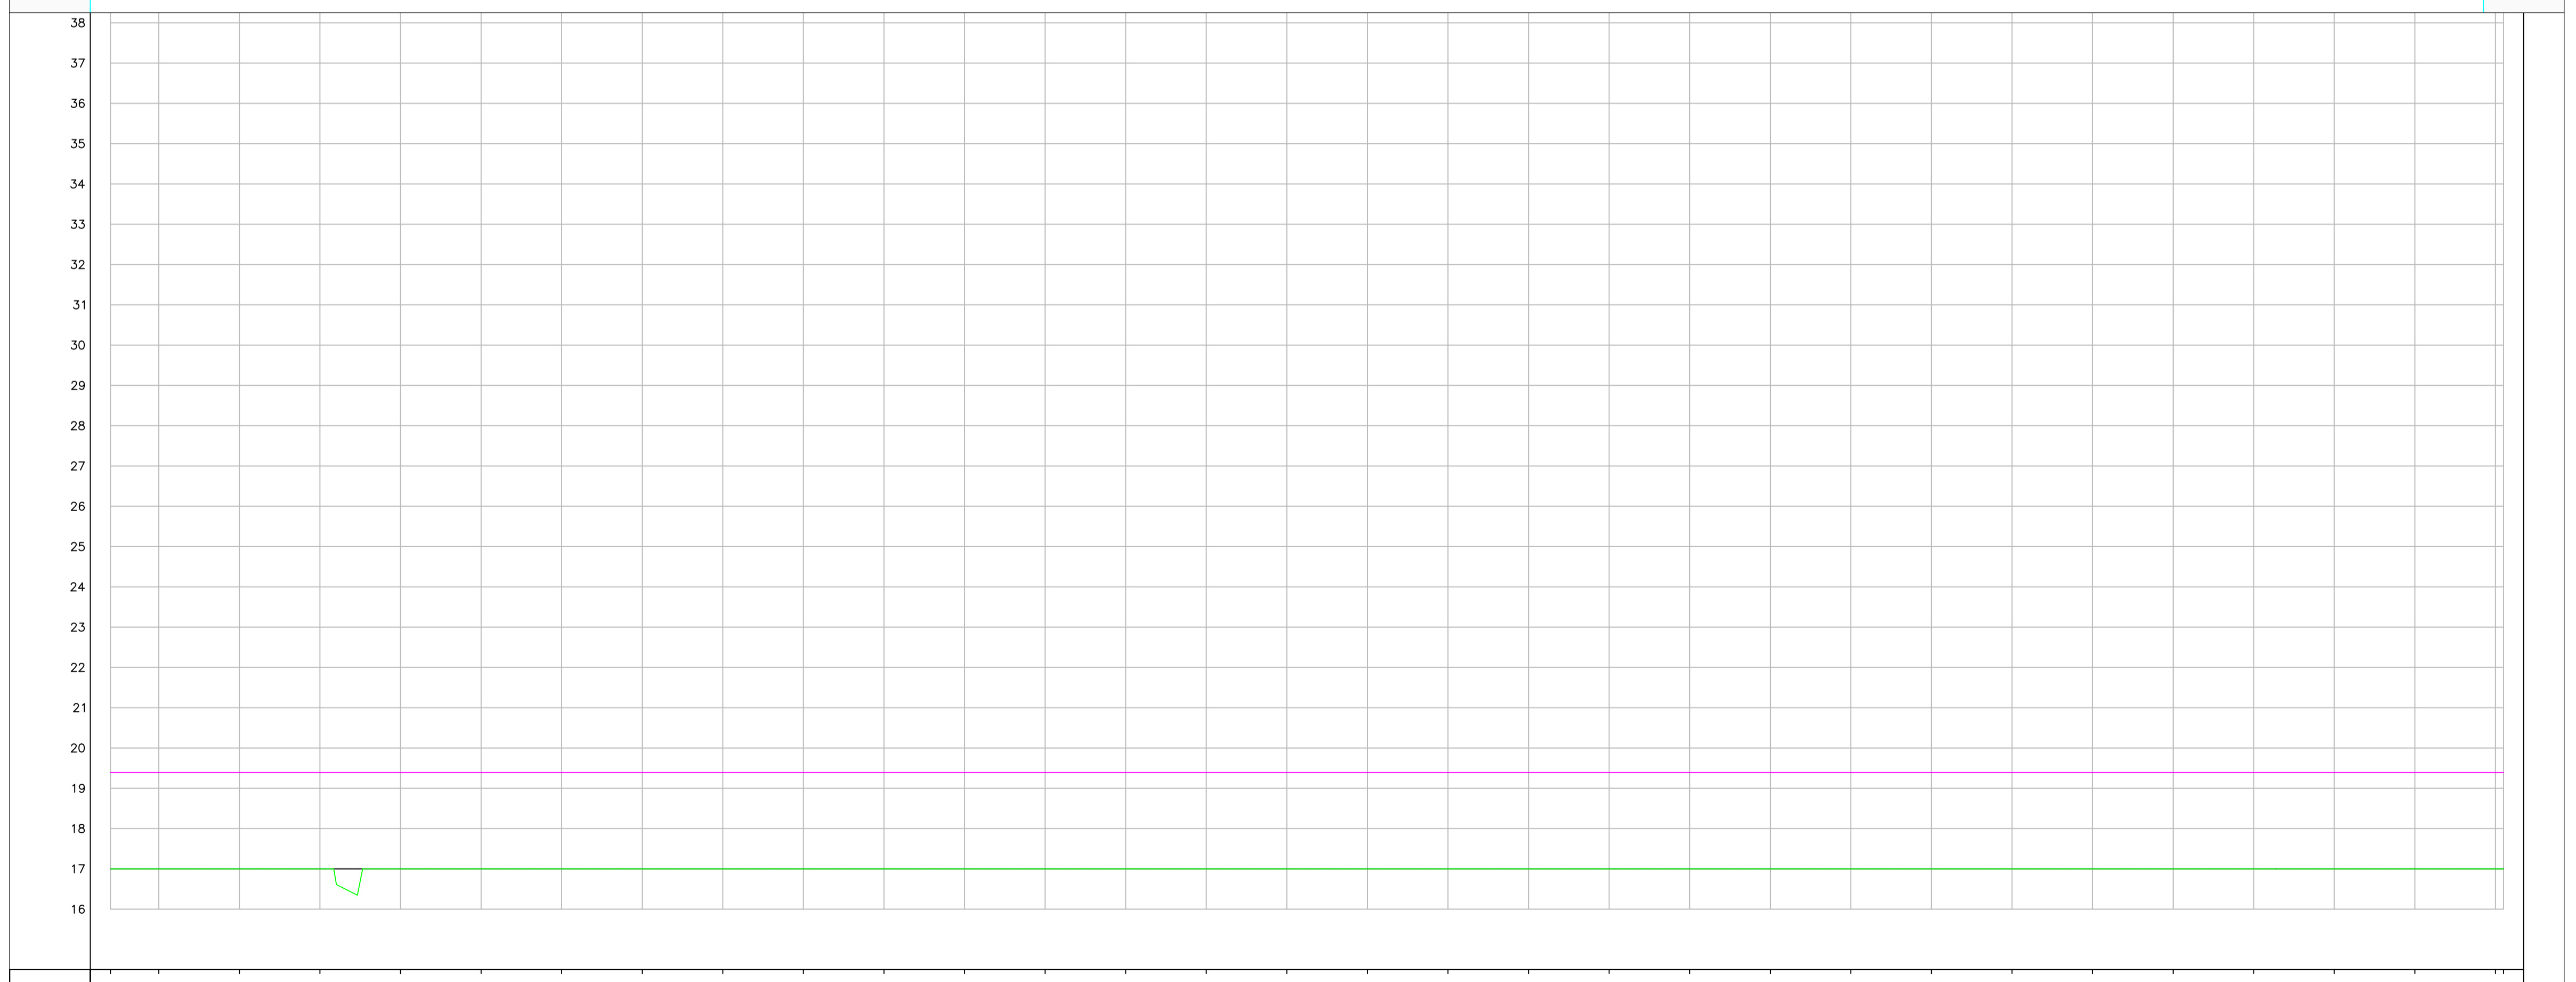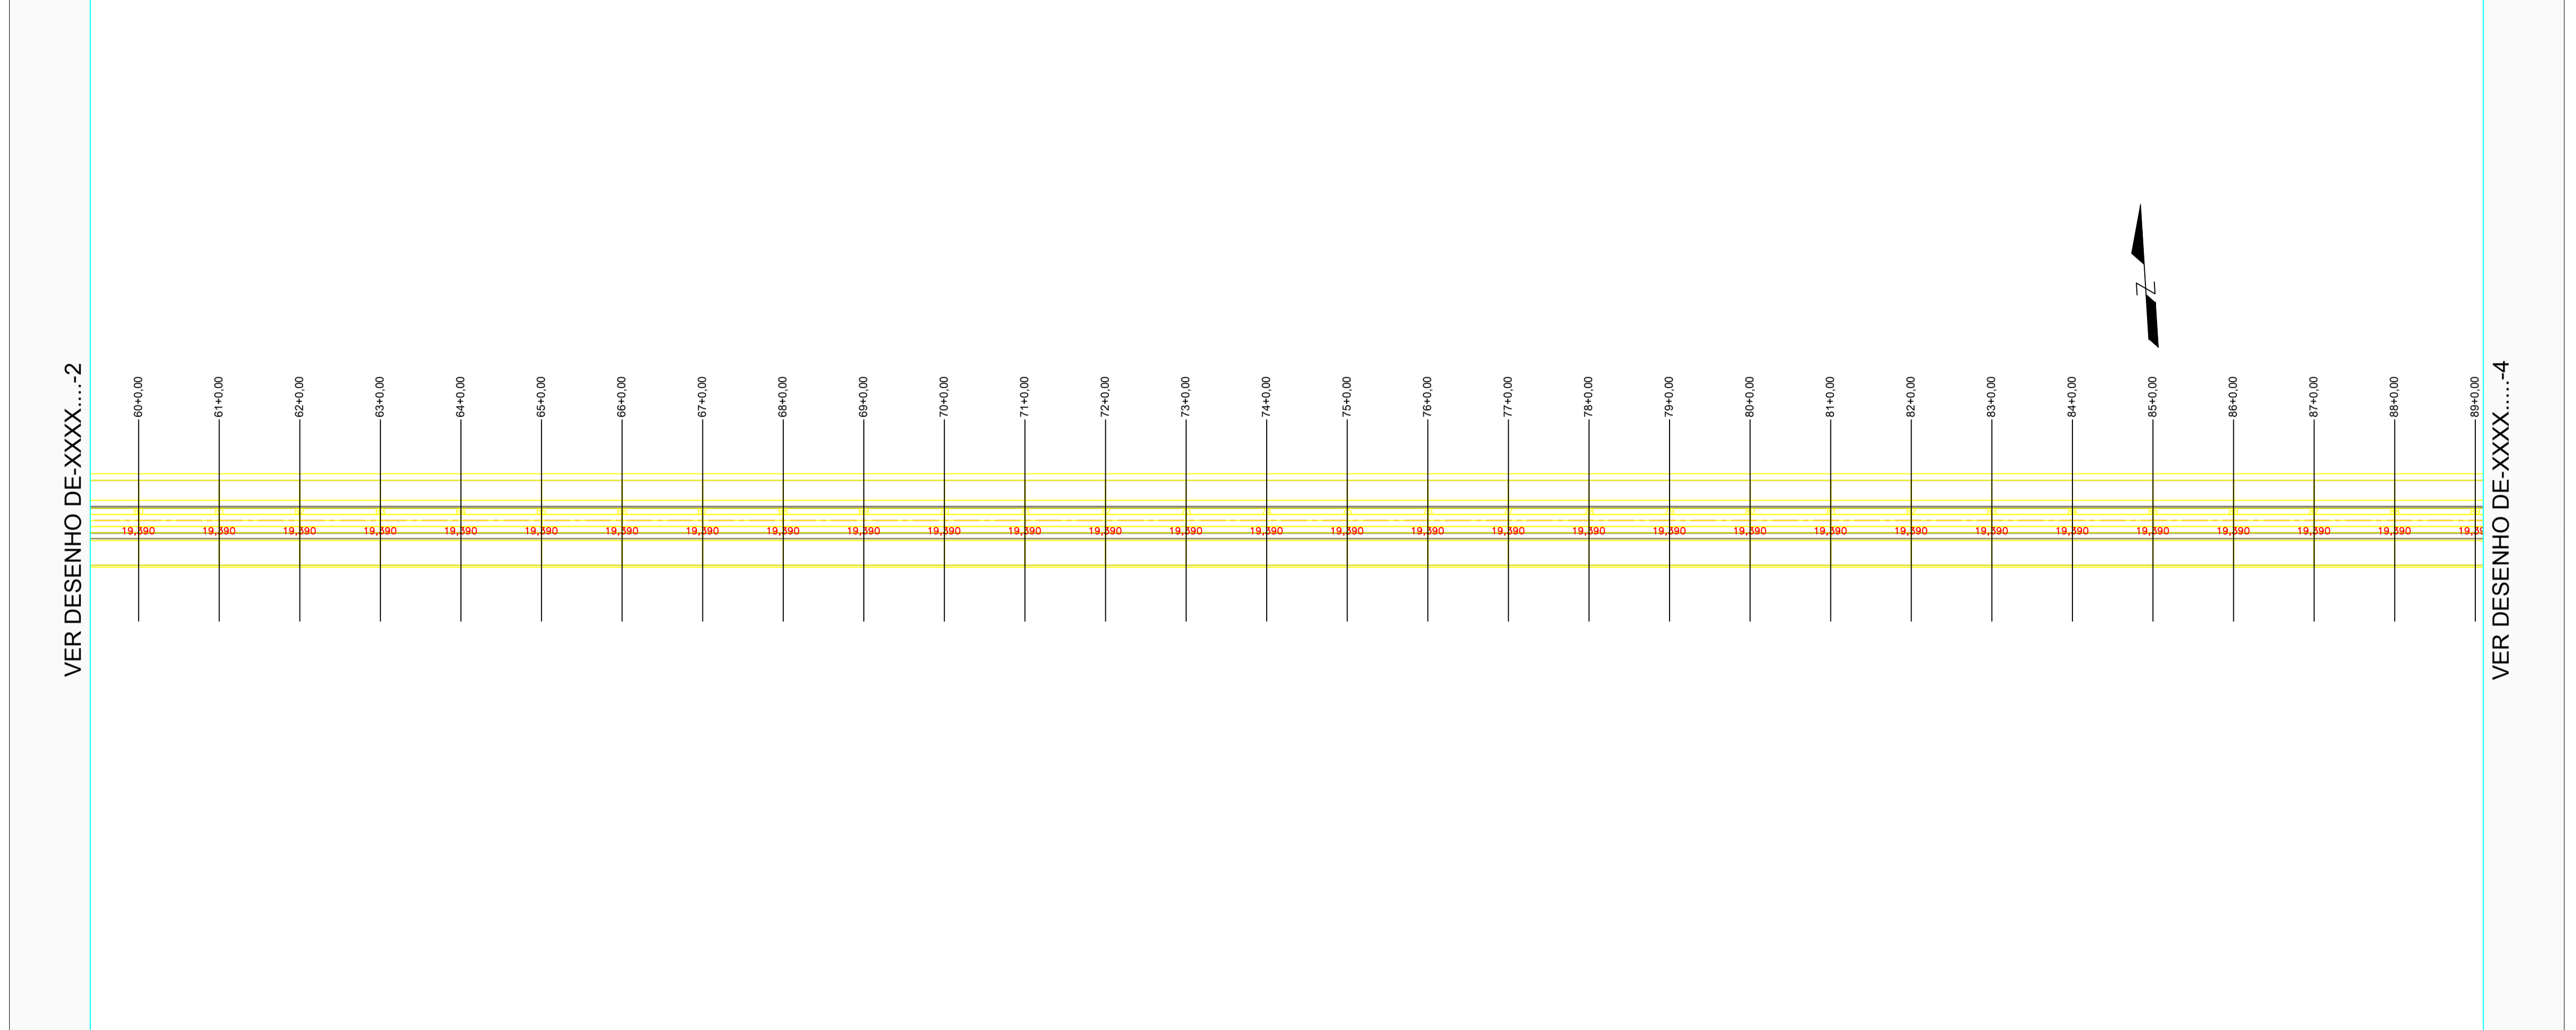

ESTACAS	59	60	61	62	63	64	65	66	67	68	69	70	71	72	73	74	75	76	77	78	79	80	81	82	83	84	85	86	87	88	89
RENO	7,000	7,000	7,000	7,000	7,000	7,000	7,000	7,000	7,000	7,000	7,000	7,000	7,000	7,000	7,000	7,000	7,000	7,000	7,000	7,000	7,000	7,000	7,000	7,000	7,000	7,000	7,000	7,000	7,000	7,000	
REIDE	7,000	7,000	7,000	7,000	7,000	7,000	7,000	7,000	7,000	7,000	7,000	7,000	7,000	7,000	7,000	7,000	7,000	7,000	7,000	7,000	7,000	7,000	7,000	7,000	7,000	7,000	7,000	7,000	7,000	7,000	

REV.	DESCRIÇÃO	DATA	EXEC.	VERIF.	APROV.
	PREFEITURA MUNICIPAL DE CANDAS				SECRETARIA MUNICIPAL DE OBRAS
<b>RECOMPOSIÇÃO DO DIQUE MATHIAS VELHO</b>					
<b>TÍTULO</b>					
PLANTA E PERFIL DO TRECHO 02 DO DIQUE					
PROJ.	ENG. HERINTON	EXEC.		VERIF.	FOLHA
APROV.		ESCALA	1/1000		20
DATA	08/2024	N°.			020